


PRODUCTION OFFICE ONE (1)



FIRST FLOOR PLAN

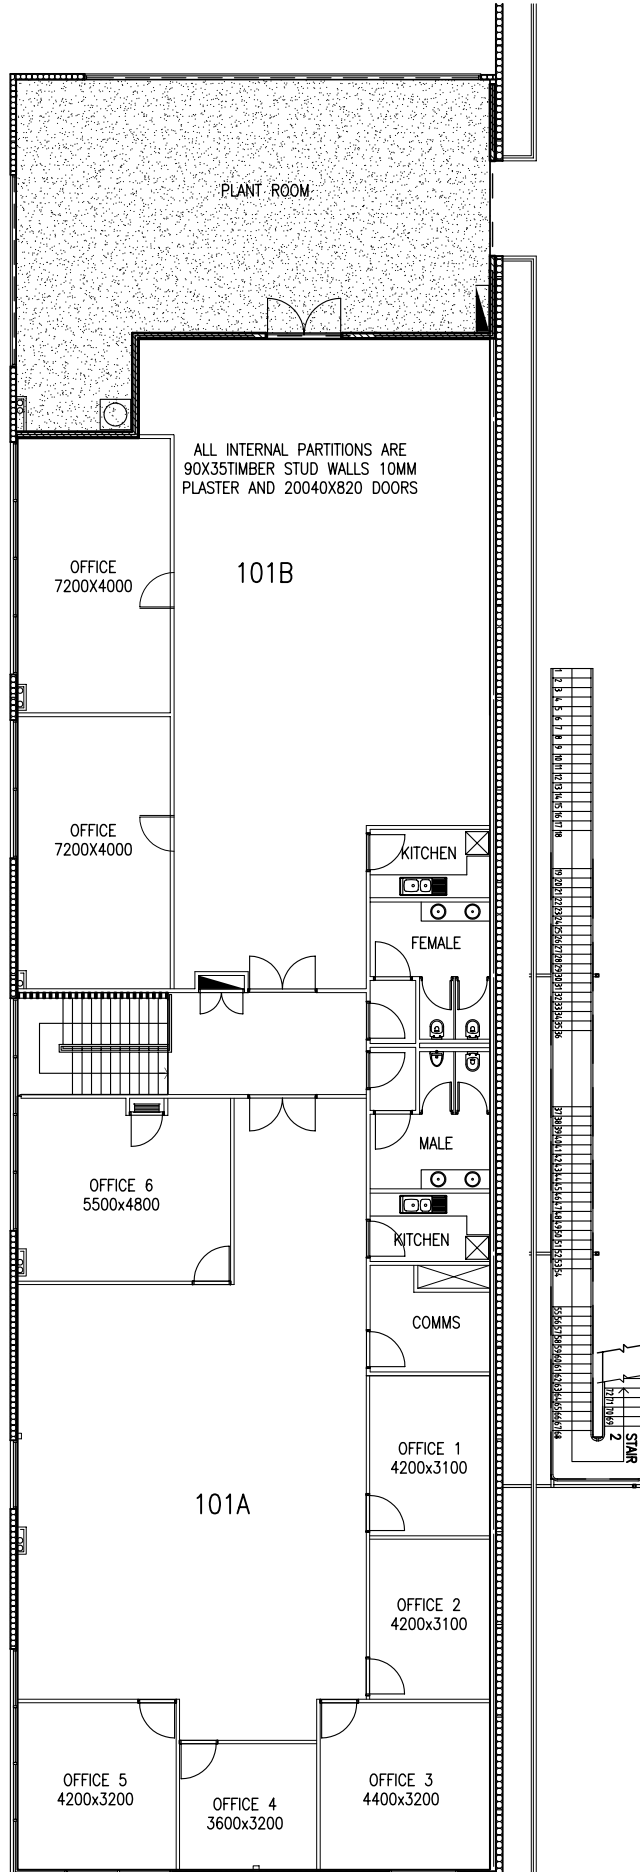

BUILDING ONE (1)
 ADMINISTRATION FLOOR LAYOUT
 SCALE 1:200 (at A3)

HASSELL FRANCIS