


PRODUCTION OFFICE TWO (2)



FIRST FLOOR PLAN

HASSELL FRANCIS

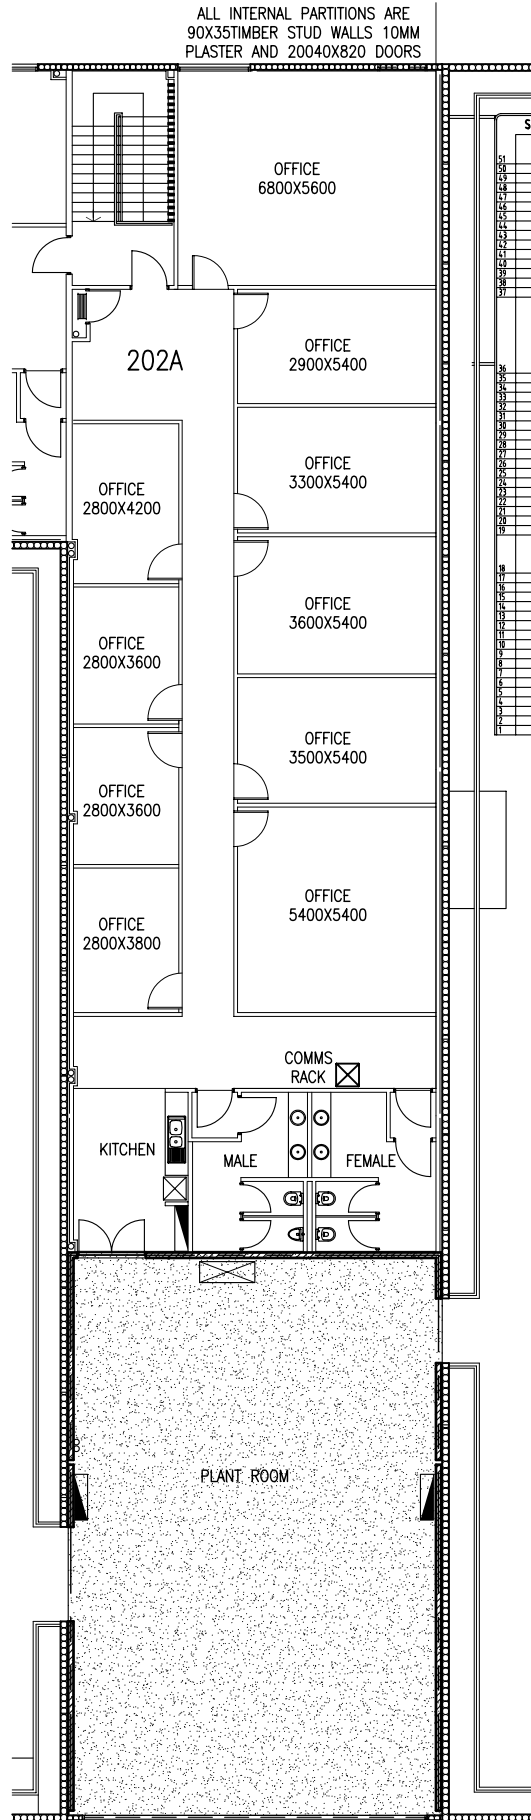

BUILDING TWO (2)
ADMINISTRATION FLOOR LAYOUT
SCALE 1:200 (at A3)