


# ANNEX TWO (2)



## GROUND FLOOR PLAN

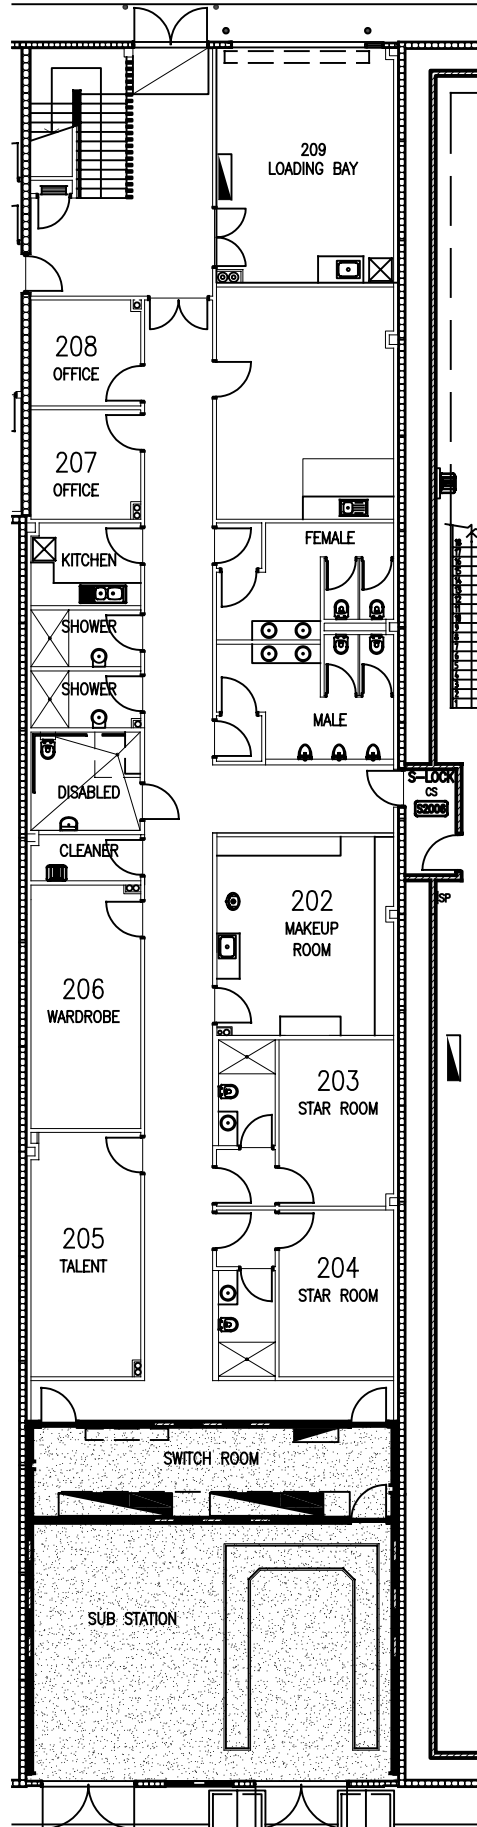

BUILDING TWO (2)  
ADMINISTRATION FLOOR LAYOUT  
SCALE 1:200 (at A3)

45  
20  
10  
5  
2  
1  
0.5  
0