


ANNEX THREE (3)

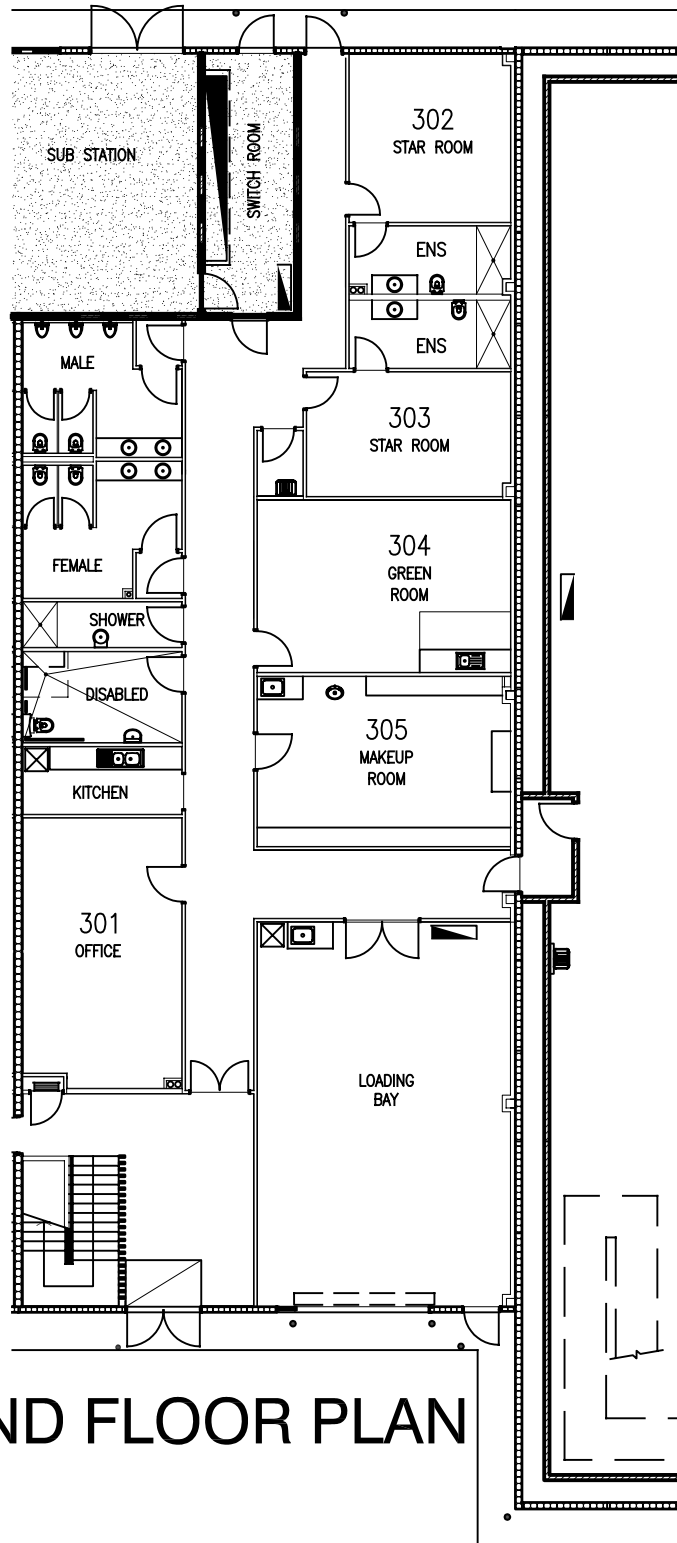

GROUND FLOOR PLAN

HASSELL FRANCIS



45
20
10
5
2
1
0.5
0