

STAGE 5

GROUND LEVEL PLAN

1 : 200 @ A3



INTERNAL AREA
743 m² / 8,000 ft²

GANTRY HEIGHT
9.7 m / 31.8 ft

STAGE FLOOR LOADING LIMIT
7.5 kPa

LOADING DOCK & STORAGE AREA
FLOOR LOADING LIMIT
12 kPa



Docklands Studios Melbourne

476 Docklands Drive
Docklands VIC 3008

www.dsmelbourne.com

JUN 2022

STAGE 5


GRID PLAN

1 : 200 @ A3



INTERNAL AREA
743 m² / 8,000 ft²

GANTRY HEIGHT
9.7 m / 31.8 ft

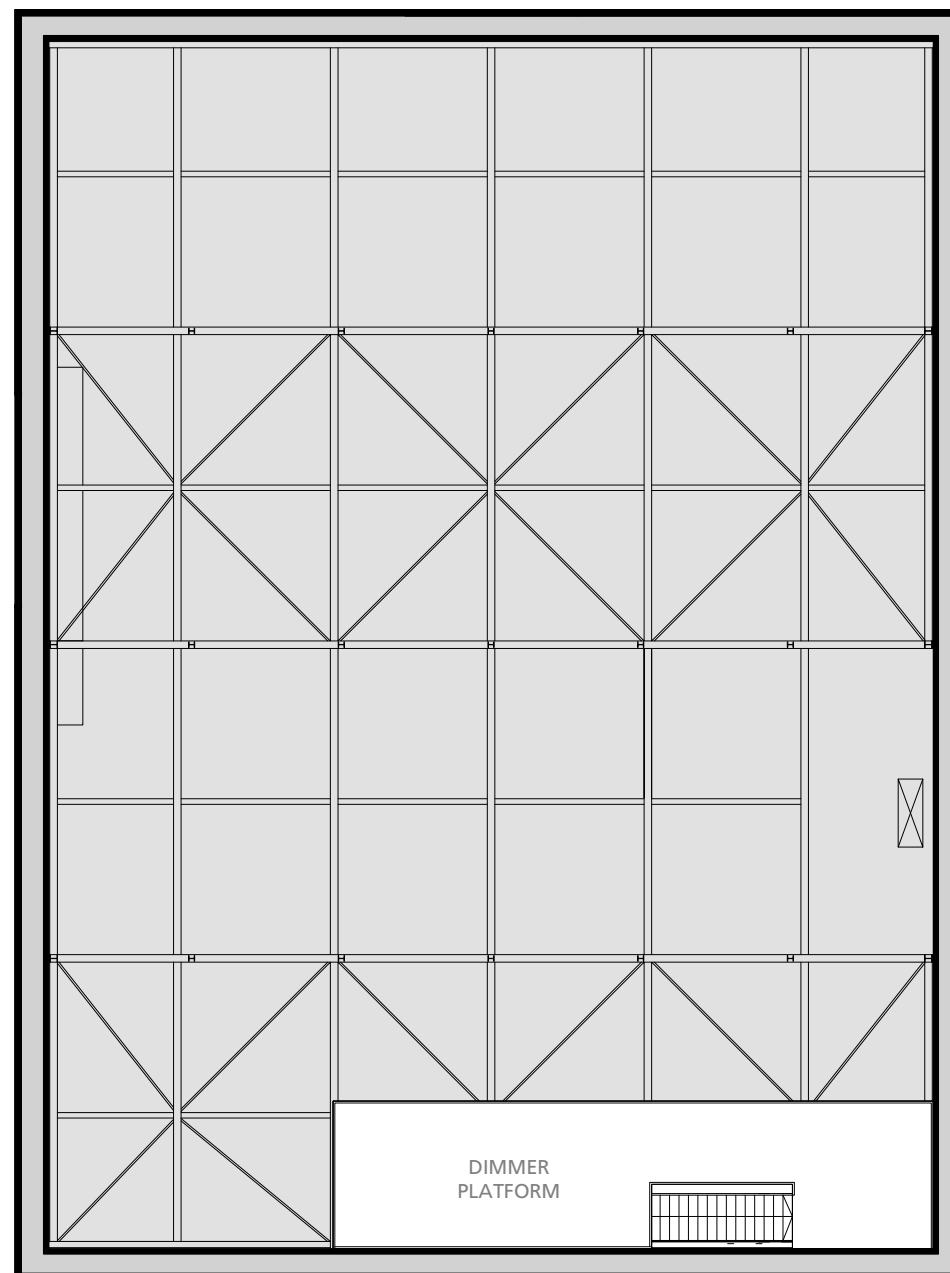

Docklands Studios Melbourne

476 Docklands Drive
Docklands VIC 3008

www.dsmelbourne.com

JUN 2022

STAGE 5 OFFICE PLAN

1 : 200 @ A3



1 **GROUND LEVEL PLAN**



Docklands Studios Melbourne

476 Docklands Drive
Docklands VIC 3008

www.dsmelbourne.com


JUN 2022

STAGE 5 OFFICE PLAN

1 : 200 @ A3



OFFICE 5 TOTAL USABLE AREA
465 m² / 5,005 ft²

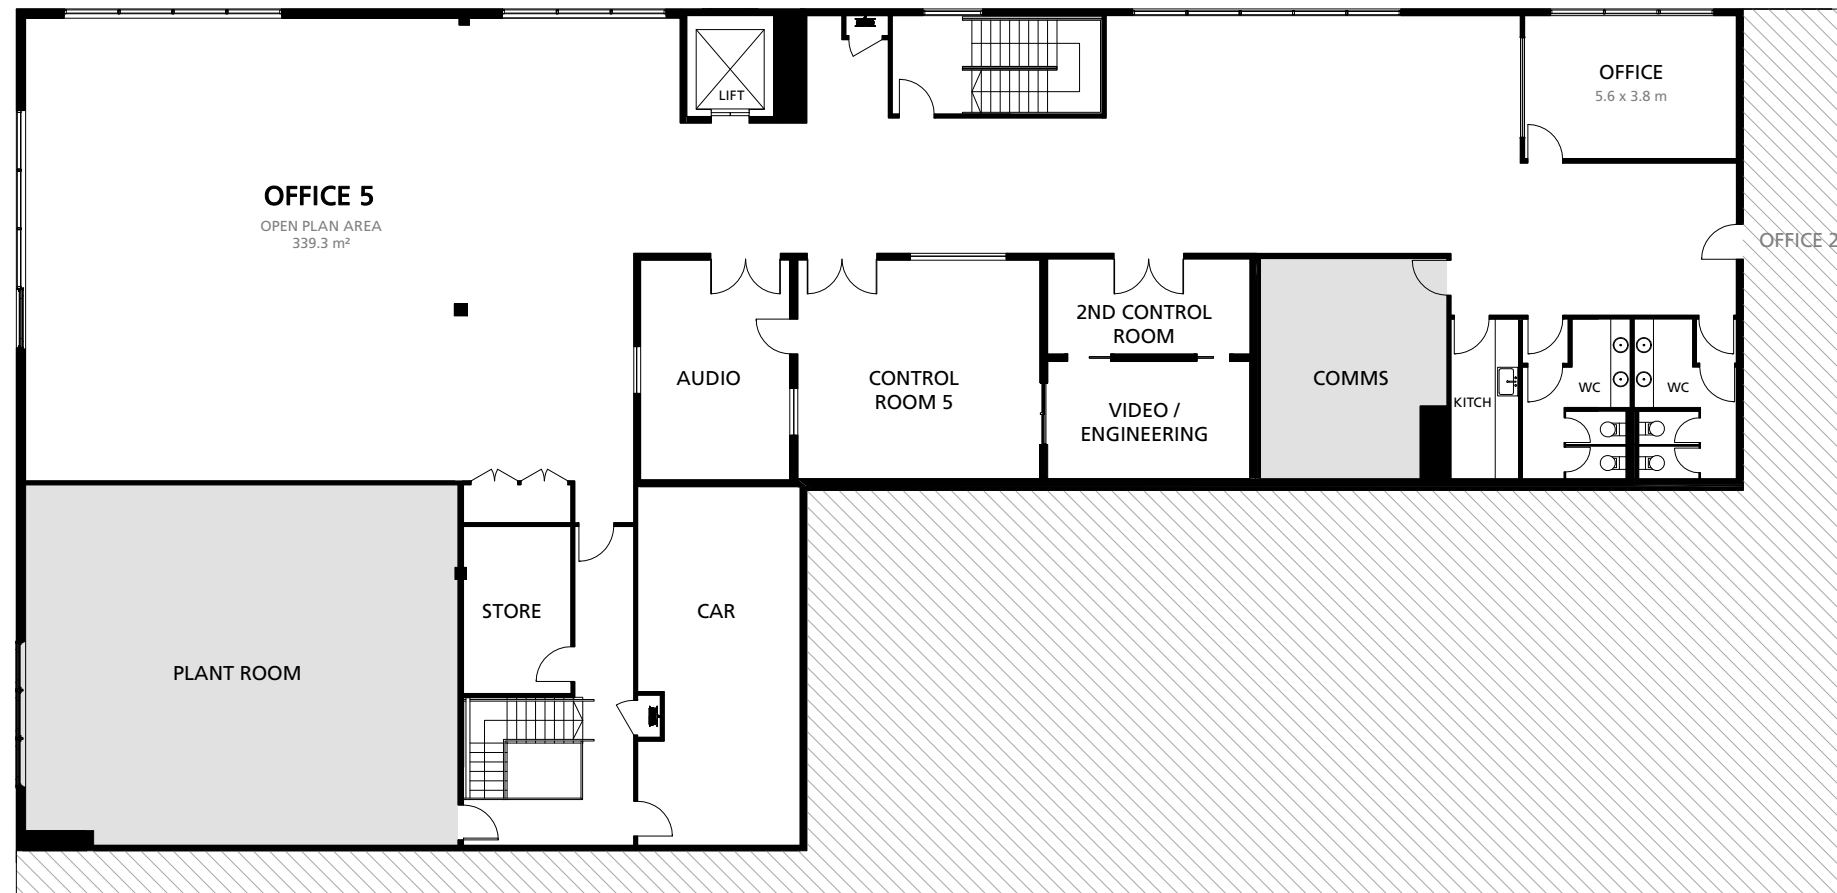

1 UPPER LEVEL PLAN



Docklands Studios Melbourne

476 Docklands Drive
Docklands VIC 3008

www.dsmelbourne.com

JUN 2022